



Profile 30x30
Th: 3mm

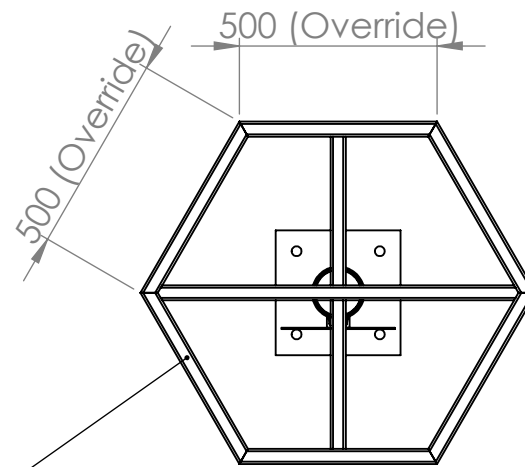

SECTION W-W
SCALE 1 : 20

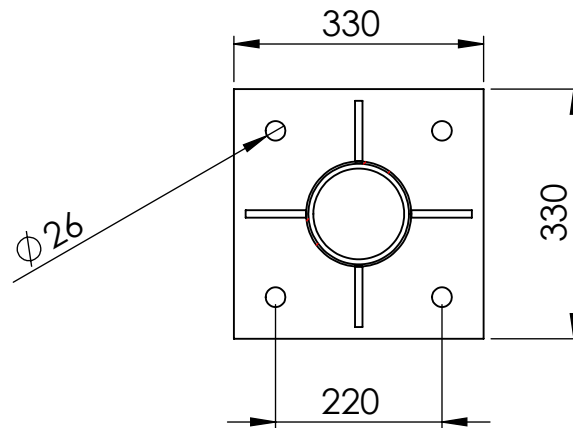


SECTION X-X
Base plate- Th: 15 mm

Pipe 3"- 3mm

Pipe 4"- 3mm

Pipe 5"- 3mm

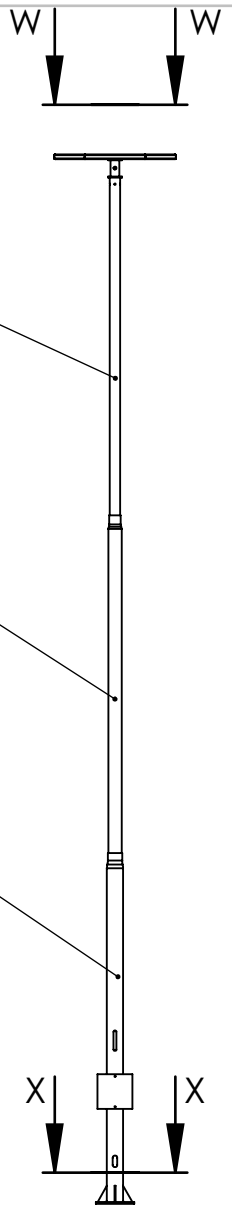



Units:	Tolerance :	Quantity:	Customer:		
mm	% ±5	4	Petroelectric Energy Development Co		
			TITLE: 9m lighting pole Six branch		
1 MATERIAL:			DWG NO: MHS-DWG-989-1		
HDG Carbon Steel					
WEIGHT:			SCALE: _	SHEET 1 OF 2	A4
			REVISION		
			0		

MH


MEHRSA
SANAT






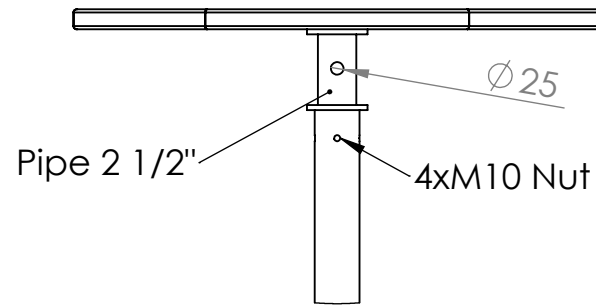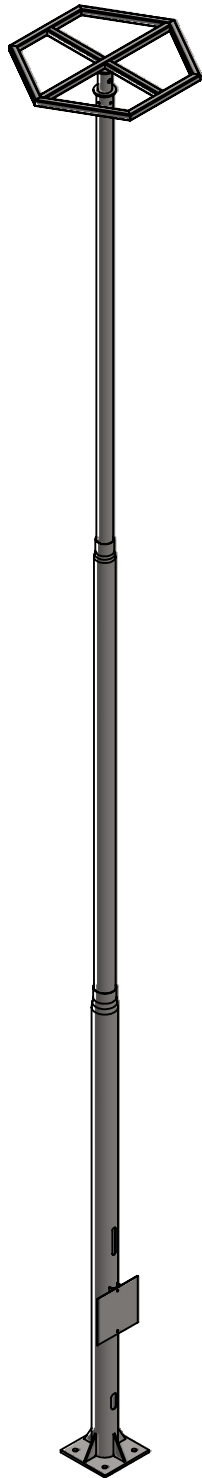


DETAIL T
SCALE 1 : 15

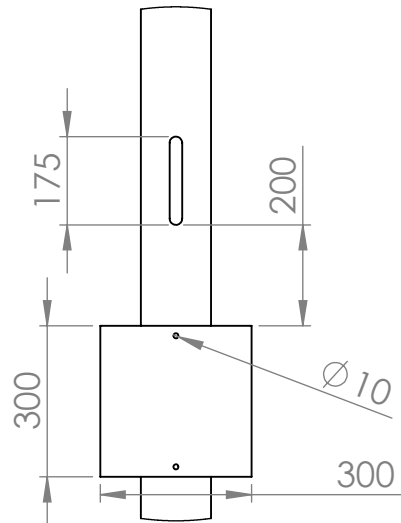

DETAIL V
JB plate- Th: 3mm

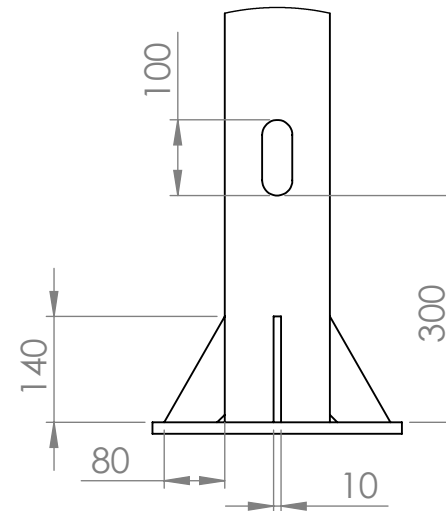

DETAIL U
SCALE 1 : 10

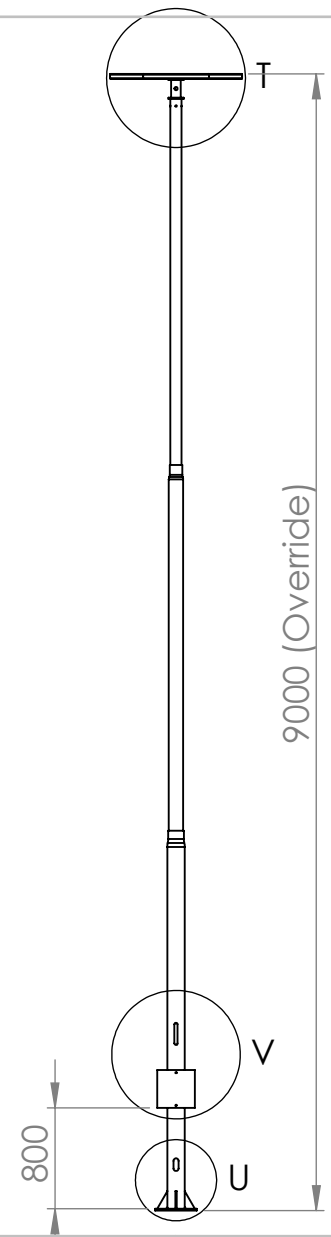

Units:		Tolerance :	Quantity:	Customer:	
mm		% ± 5	4	Petroelectric Energy Development Co	
Date		MATERIAL:		TITLE:	
2024/12/11		HDG Carbon Steel		9m lighting pole	
CHK'D		M.M		Six branch	
Manager		M.M		DWG NO:	
		WEIGHT:		MHS-DWG-989-1	
				SCALE: _	SHEET 2 OF 2
				A4	REVISION
					0

